


DO NOT SCALE

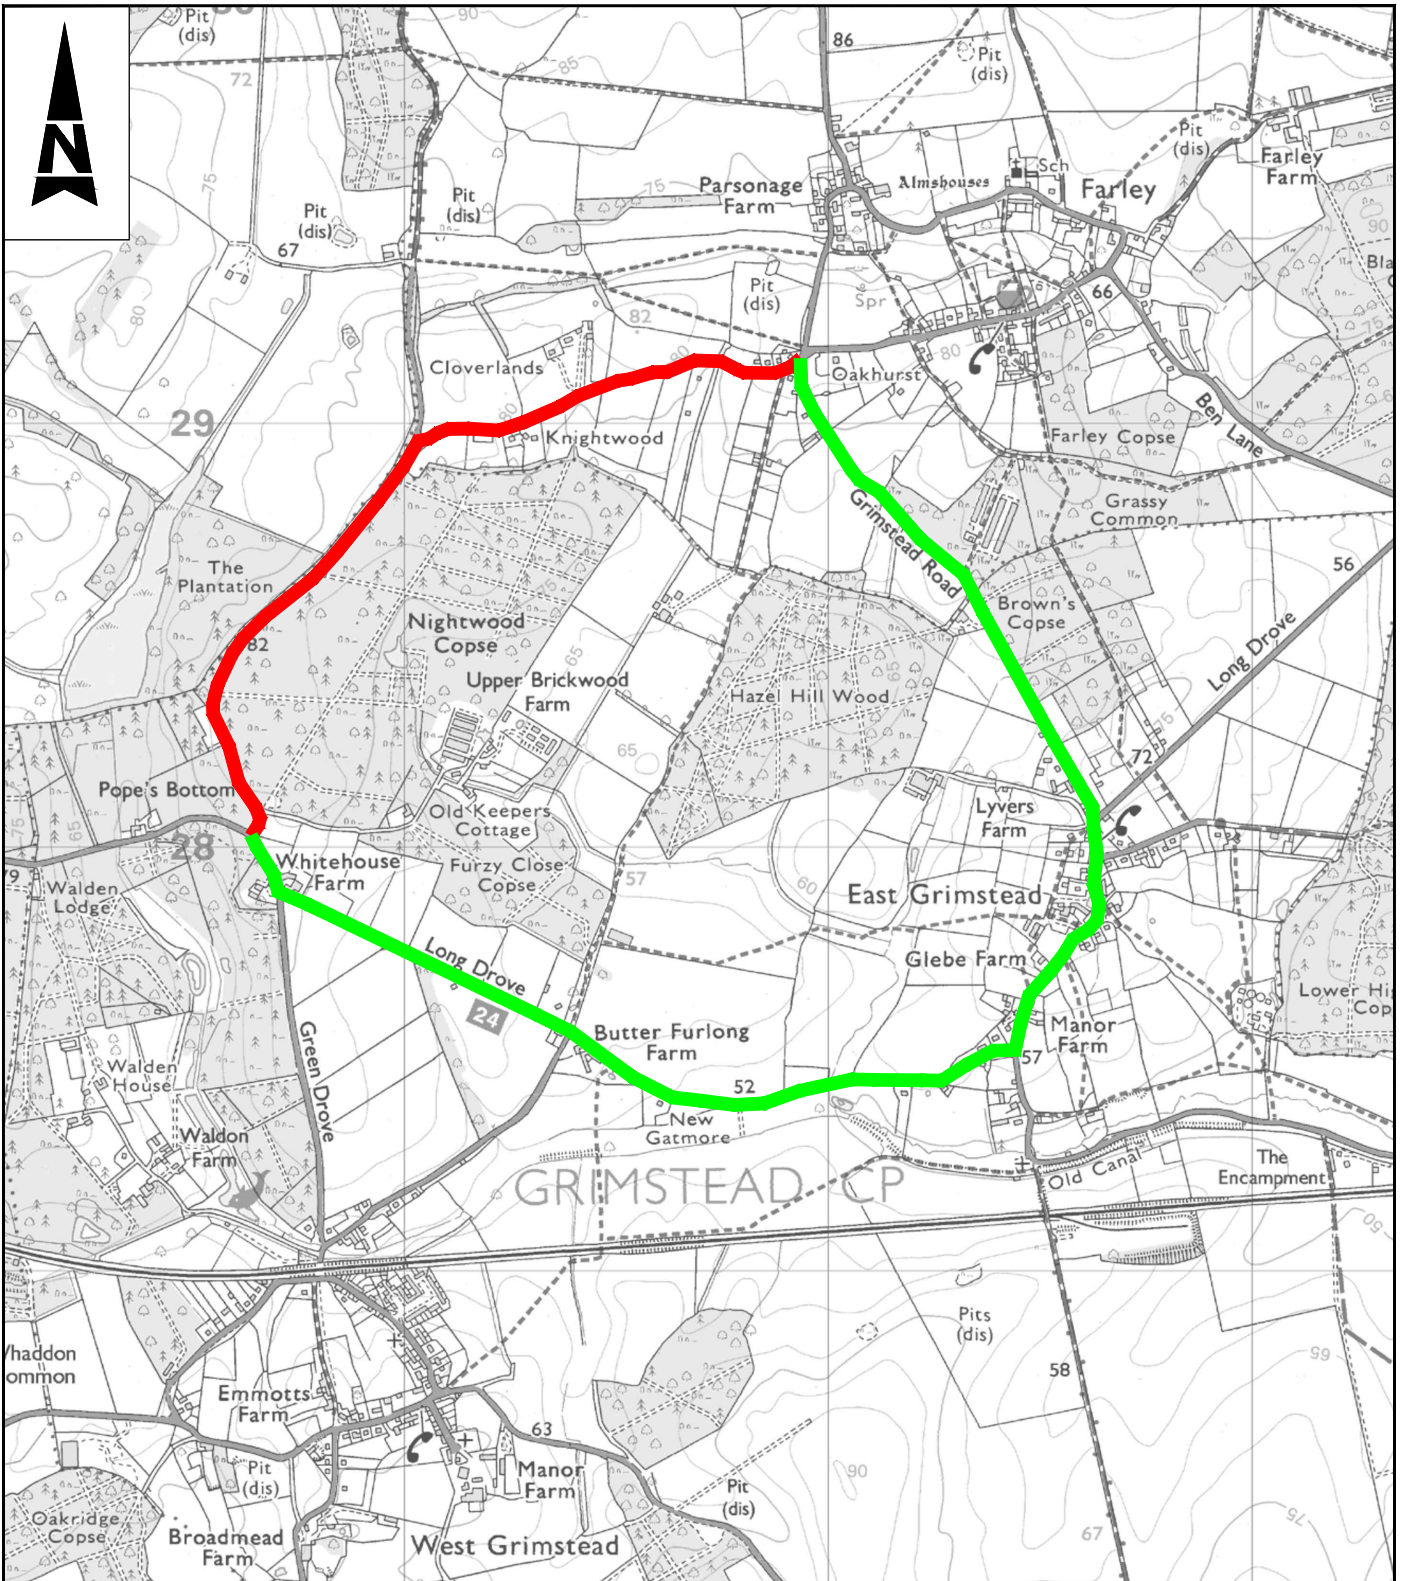

WC Brief No: TBC
 Client Finance Code: TBC
 Works Order No: TBC
 USRN: 33501576, 33500987
 OS Grid Ref: 420638, 128025 to 421893, 129122
 Postal Area: SP5
 Phillips Street Atlas: Page 154 B5 - D7
 Road Speed Limit: 30/60mph

Notes

- Limits of work are approximate and are to be agreed on site with the Engineer.

Key

- Proposed Closure
- Proposed Diversion Route

THIS MAP IS REPRODUCED FROM ORDNANCE SURVEY MATERIAL WITH THE PERMISSION OF ORDNANCE SURVEY ON BEHALF OF THE CONTROLLER OF HER MAJESTY'S STATIONERY OFFICE. © CROWN COPYRIGHT. UNAUTHORISED REPRODUCTION INFRINGES CROWN COPYRIGHT AND MAY LEAD TO PROSECUTION OR CIVIL PROCEEDINGS. 100049050, 2014

SAFETY, HEALTH AND ENVIRONMENTAL INFORMATION

IN ADDITION TO THE HAZARDS/RISKS NORMALLY ASSOCIATED WITH THE TYPES OF WORK DETAILED ON THIS DRAWING, NOTE THE FOLLOWING SIGNIFICANT RESIDUAL RISKS

CONSTRUCTION	NONE
MAINTENANCE/CLEANING	NONE
USE	NONE
DECOMMISSIONING/DEMOLITION	NONE

C1	First Issue	GSC	WJ		
Rev	Description	By	Date	Chk'd	Auth



Atkins Limited
 Consulting Engineers,
 County Gate, County Way
 Trowbridge, Wiltshire
 BA14 7FJ
 Tel: 01225 730360

www.atkinsglobal.com



Client
Wiltshire Council
 Project
 Surface Treatments 2017/2018
 Surface Dressing Schemes

Title		SD0130 Lucewood Lane, Farley Proposed Diversion Route	
Sheet Size	Original Scale	Issued/Drawn	Checked
A4	NTS	GSC	WJ
Status	Drawing Number	Date	Rev
S2	WHCC_HM-ATK-HGN-1718-SD0130-DR-D-0003	27/10/16	C1