


DO NOT SCALE

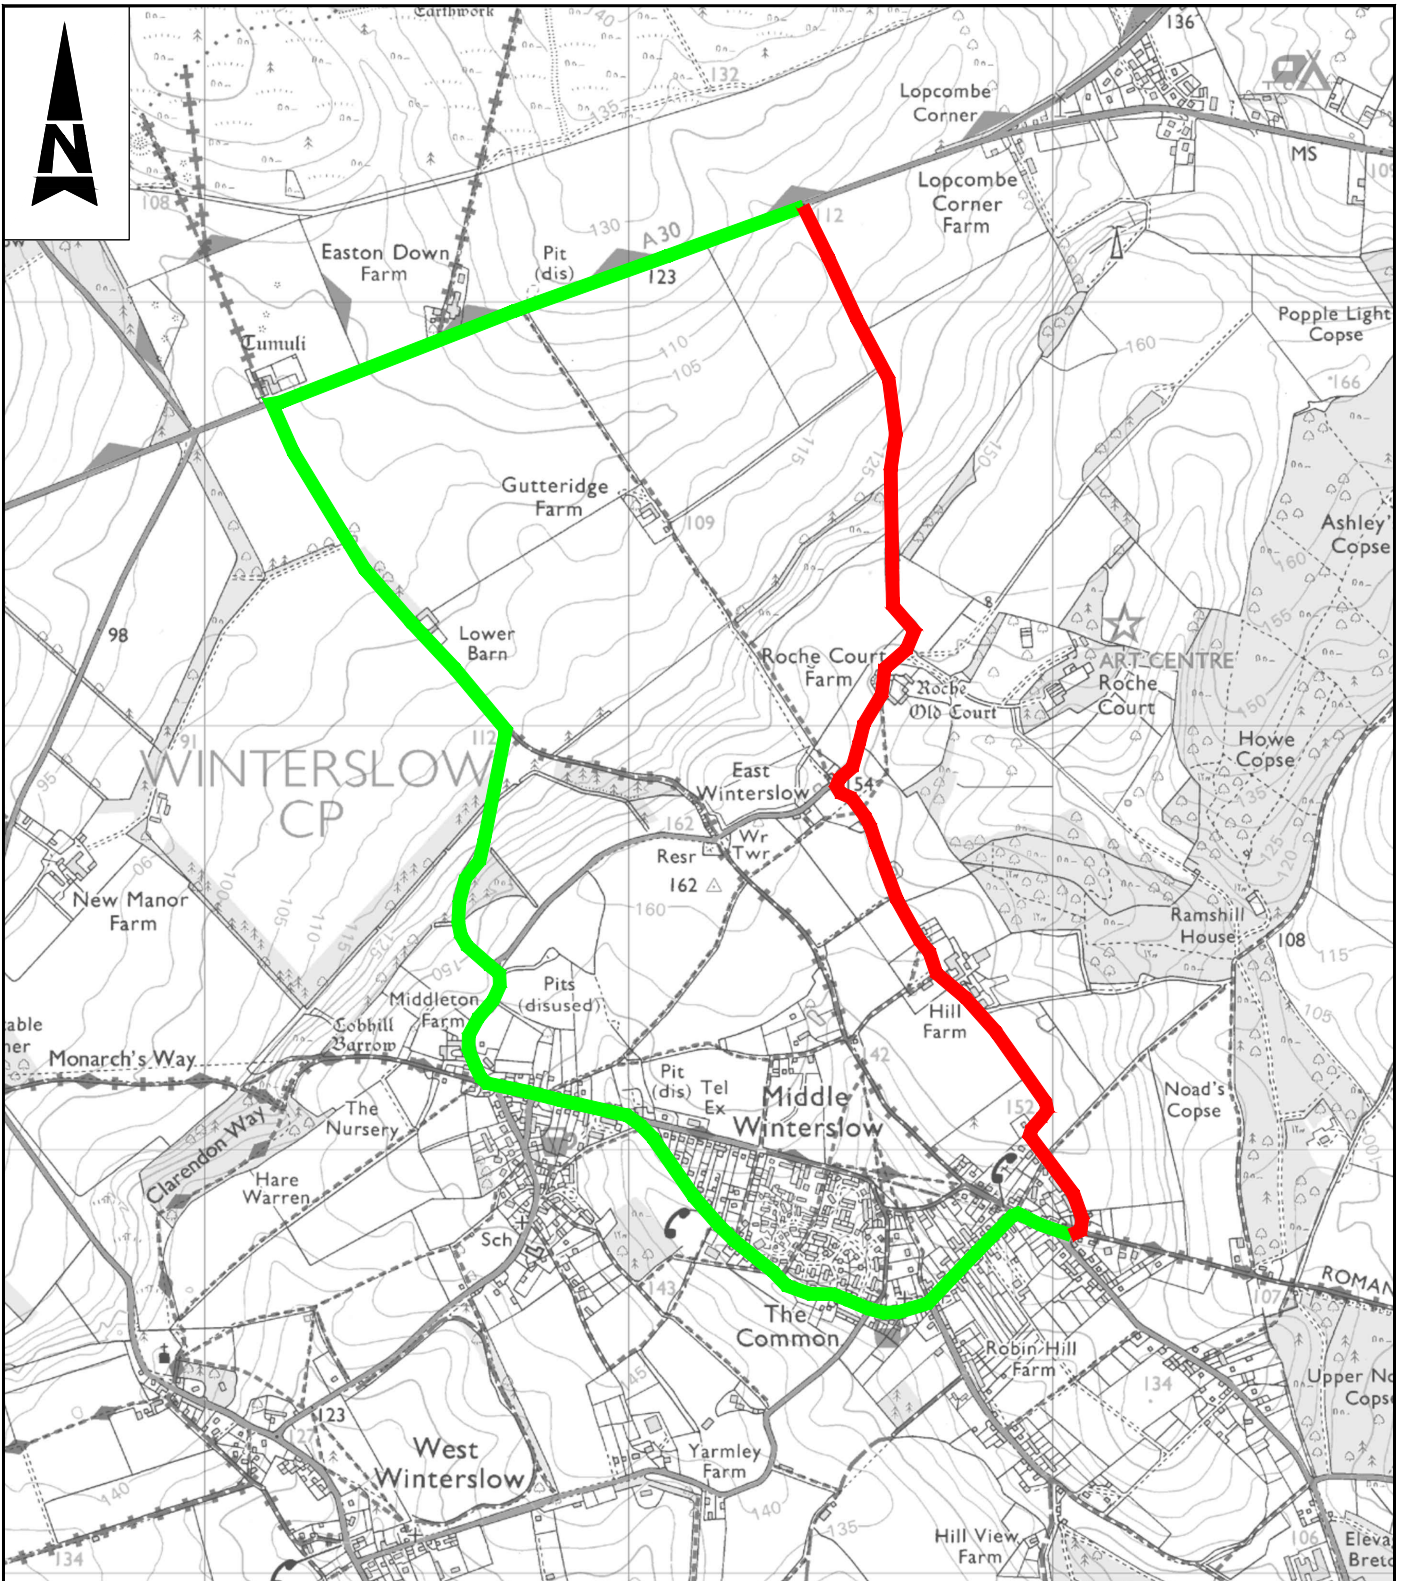

WC Brief No: TBC
 Client Finance Code: TBC
 Works Order No: TBC
 USRN: 44201011
 OS Grid Ref: 425030, 132783 to 424425, 135189
 Postal Area: SP5
 Phillips Street Atlas: Page 135 C3 - Page 149 E6
 Road Speed Limit: 30/60mph

Notes

- Limits of work are approximate and are to be agreed on site with the Engineer.

Key

- Proposed Closure
- Proposed Diversion Route

THIS MAP IS REPRODUCED FROM ORDNANCE SURVEY MATERIAL WITH THE PERMISSION OF ORDNANCE SURVEY ON BEHALF OF THE CONTROLLER OF HER MAJESTY'S STATIONERY OFFICE. © CROWN COPYRIGHT. UNAUTHORISED REPRODUCTION INFRINGES CROWN COPYRIGHT AND MAY LEAD TO PROSECUTION OR CIVIL PROCEEDINGS. 100049050, 2014

SAFETY, HEALTH AND ENVIRONMENTAL INFORMATION

IN ADDITION TO THE HAZARDS/RISKS NORMALLY ASSOCIATED WITH THE TYPES OF WORK DETAILED ON THIS DRAWING, NOTE THE FOLLOWING SIGNIFICANT RESIDUAL RISKS			
CONSTRUCTION	NONE		
MAINTENANCE/CLEANING	NONE		
USE	NONE		
DECOMMISSIONING/DEMOLITION	NONE		

C1	First Issue	GSC		WJ
Rev	Description	By	Date	Chk'd Auth



Atkins Limited
 Consulting Engineers,
 County Gate, County Way
 Trowbridge, Wiltshire
 BA14 7FJ
 Tel: 01225 730360

www.atkinsglobal.com

©



Client
Wiltshire Council
 Where everybody matters

Project
 Surface Treatments 2017/2018
 Surface Dressing Schemes

Title
 SD0131
 C335, East Winterslow south into Mill Lane
 Proposed Diversion Route

Sheet Size	Original Scale	Designed/Drawn	Checked	Authorised
A4	NTS	GSC	WJ	
Status	Drawing Number	Date	Date	Rev
S2	WHCC_HM-ATK-HGN-1718-SD0131-DR-D-0003	27/10/16		C1